



1.NP ZŠ VELTRUSY

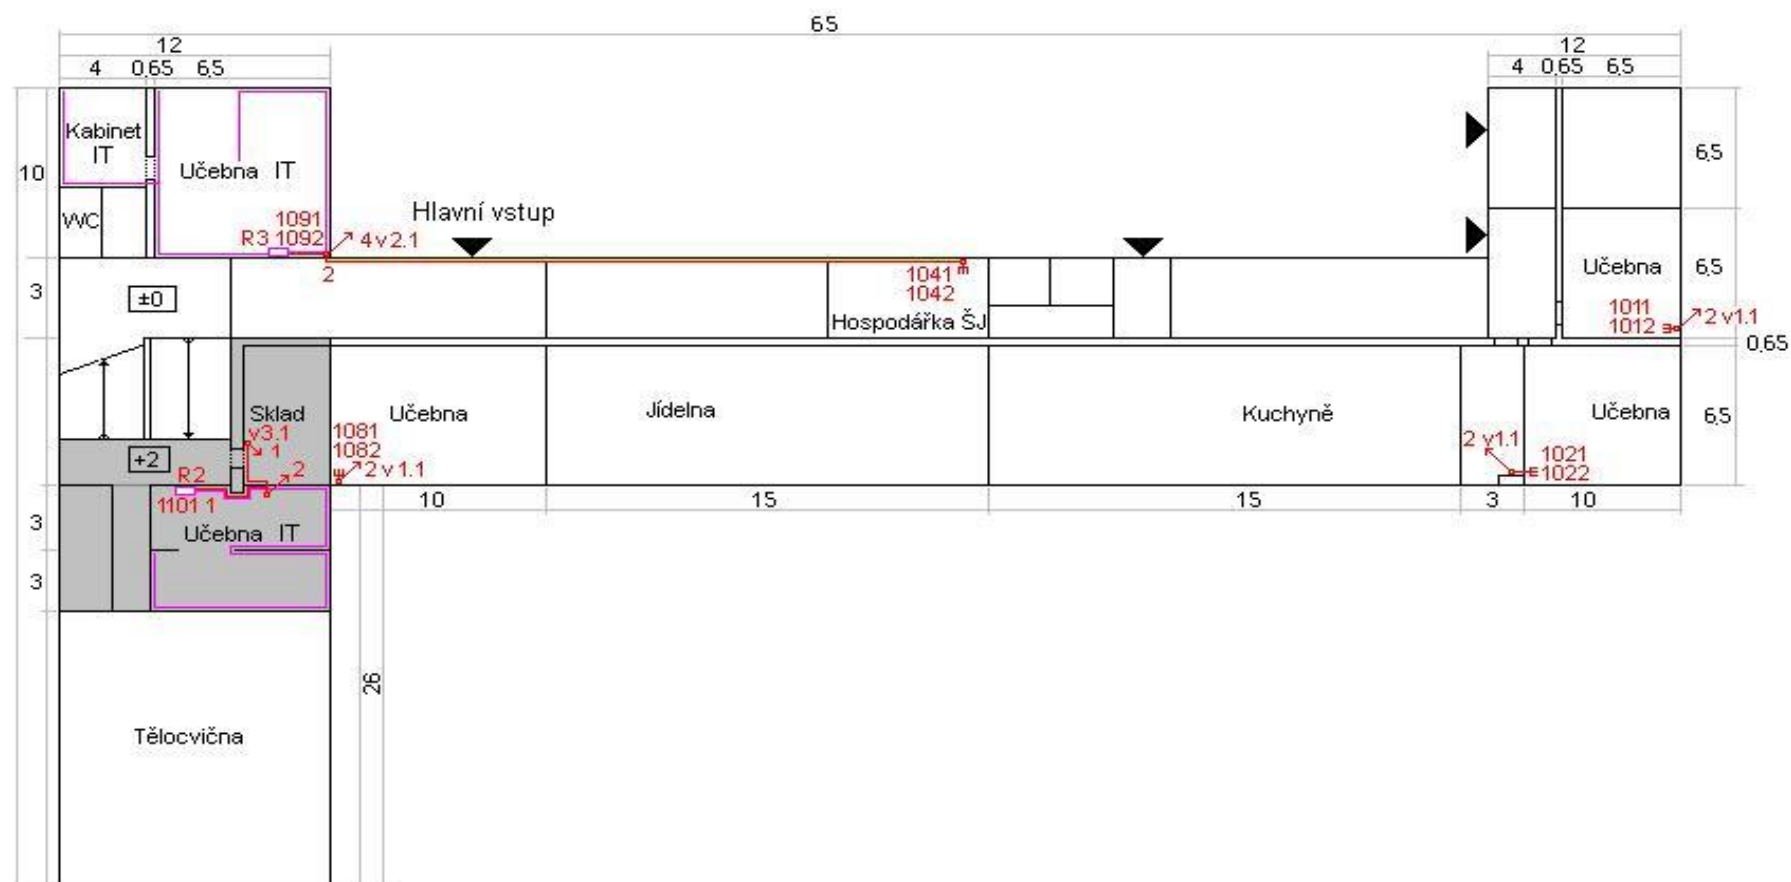


[illegible]

2.NP ZŠ VELTRUSY

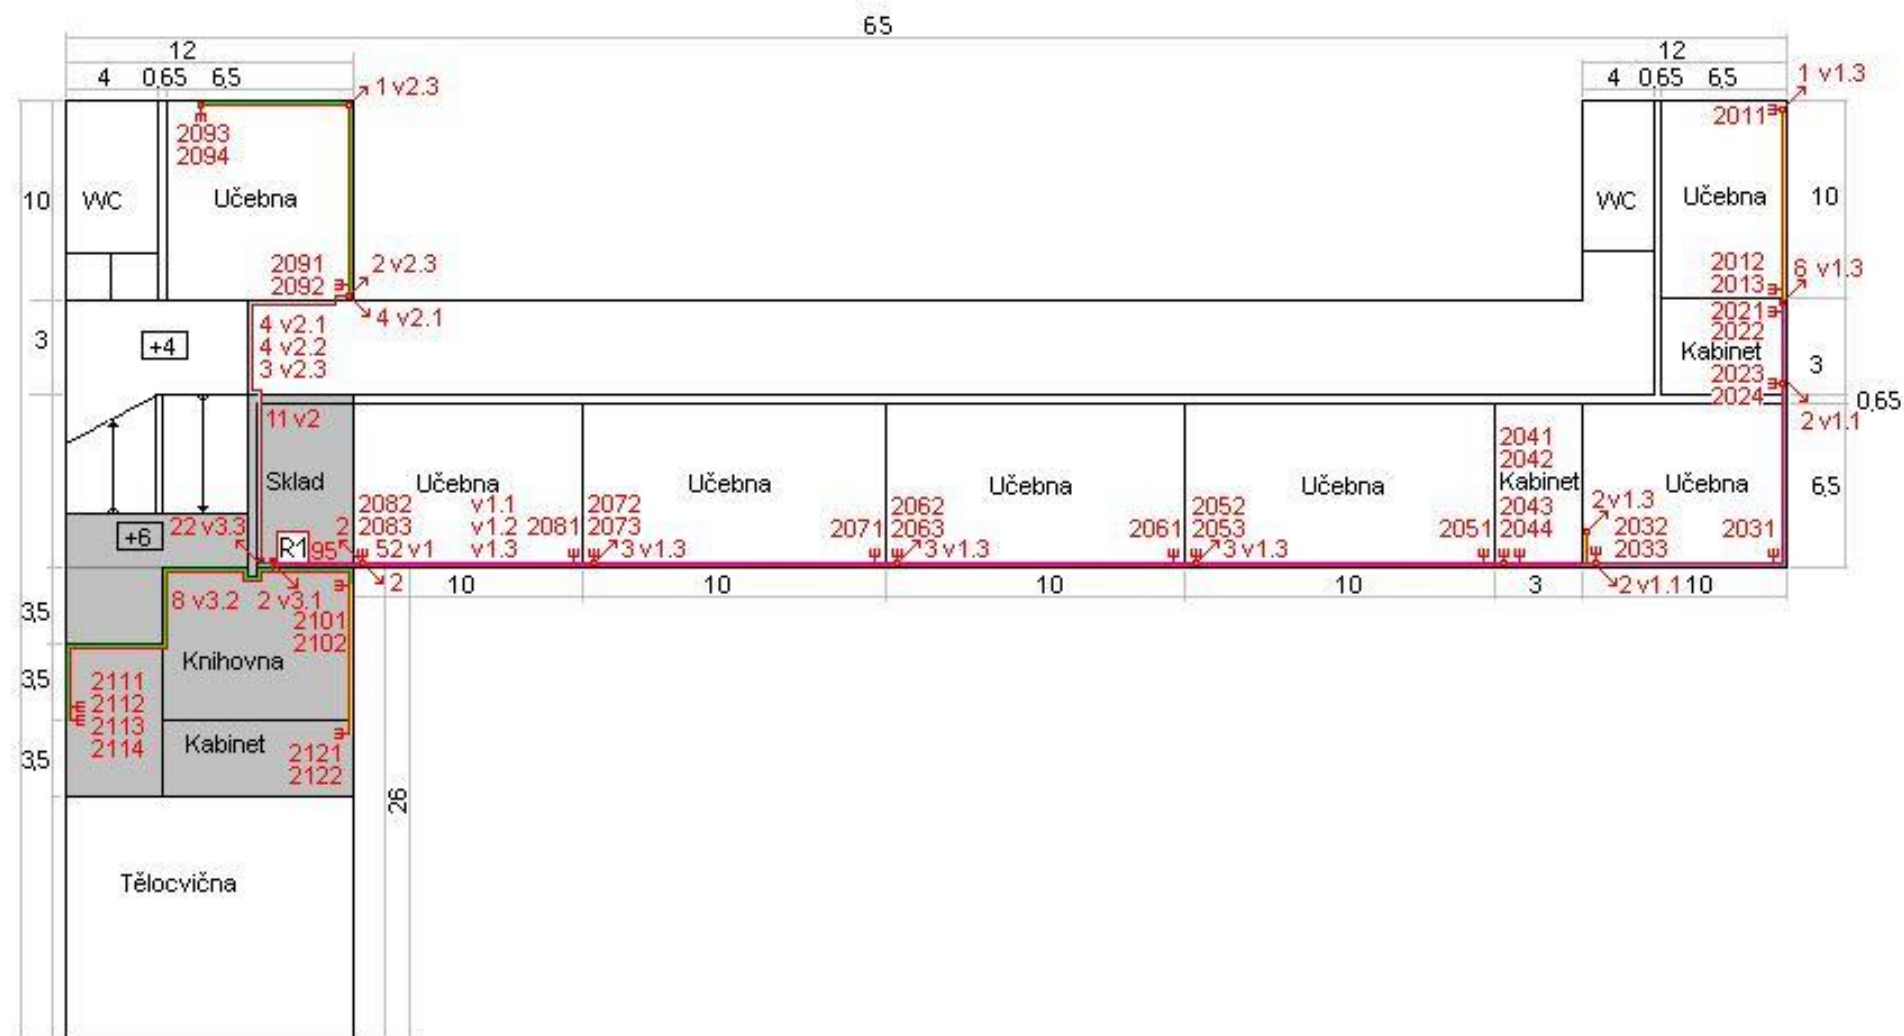

3.NP ZŠ VELTRUSY

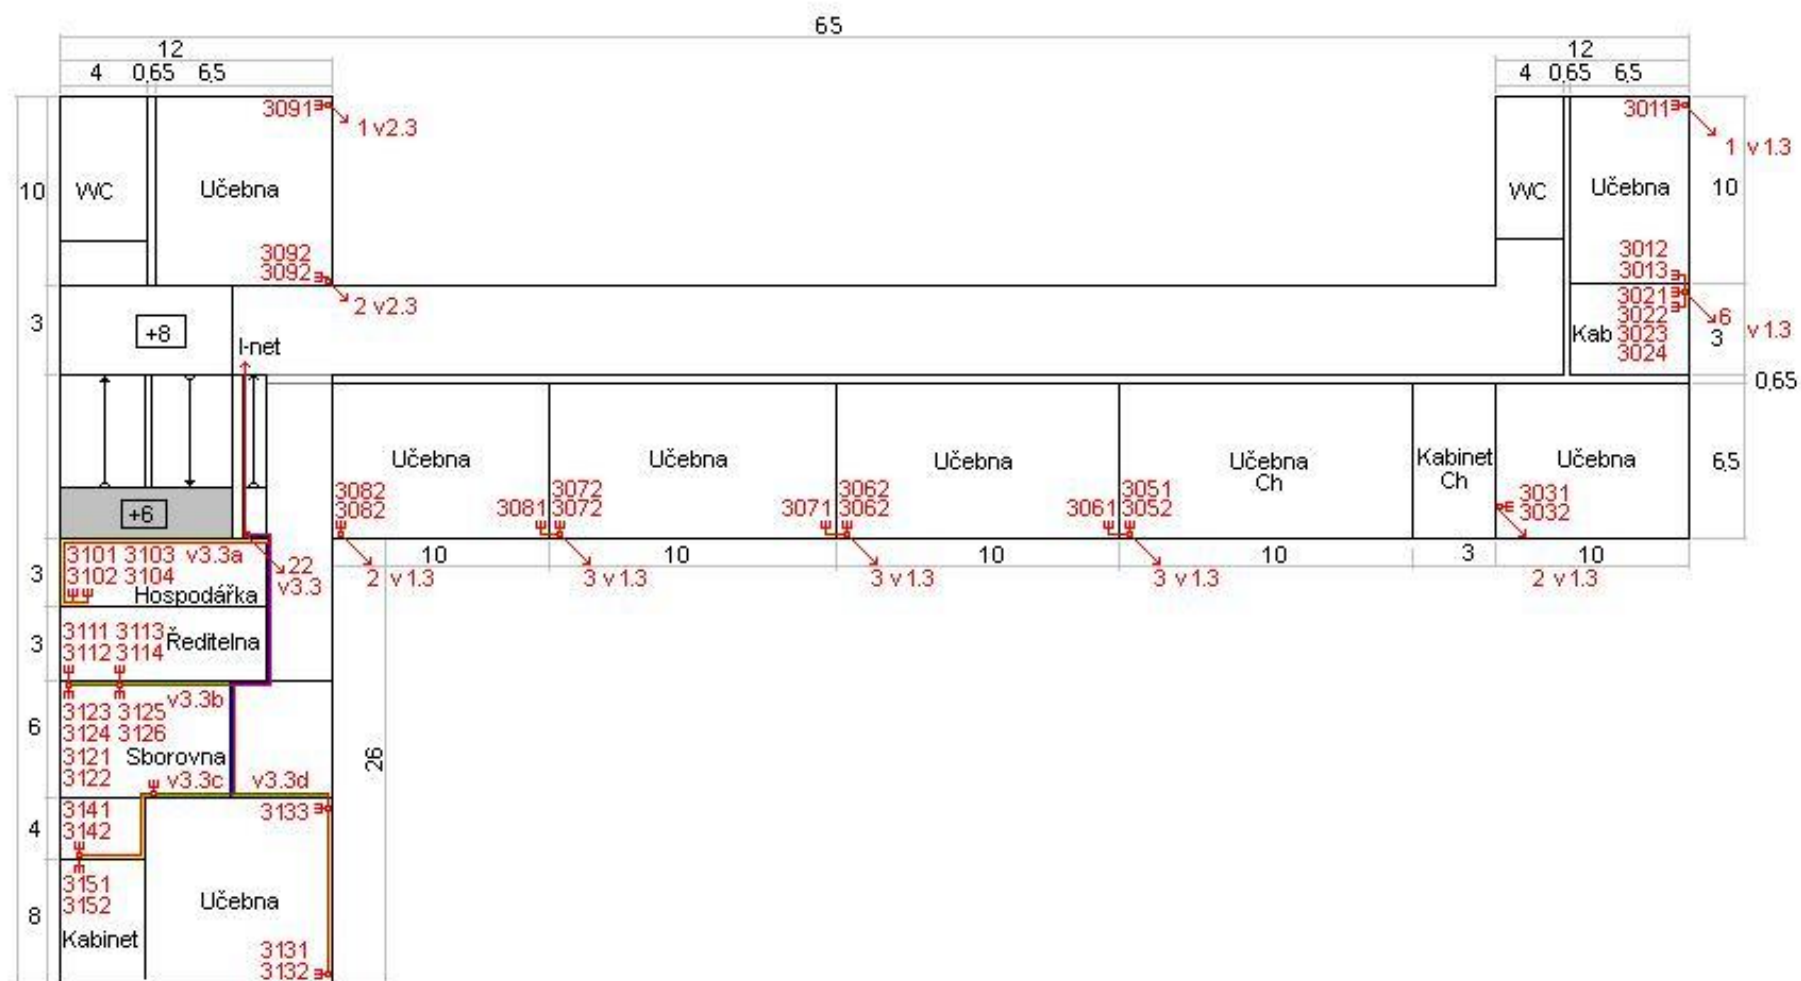

PP3 - 3NP	1	2	3	4	5	6	7	8	9	10	11	12	13	14	15	16	17	18	19	20	21	22	23	24
zásuvka č.	301 1	301 2	301 3	320 1	302 2	302 3	302 4	303 1	303 2	305 1	305 2	306 1	306 2	306 3	307 1	307 2	307 3	308 1	308 2	308 3	309 1	309 2	309 3	X
switch port č.																								X
místnost	301	301	301	302	303	304	305	303	304	305	305	306	306	306	307	307	307	308	308	308	309	309	309	X
délka kabelu	83	73	73	73	73	73	54	54	40	40	40	30	30	31	19	19	20	12	12	29	29	37		X
	25	26	27	28	29	30	31	32	33	34	35	36	37	38	39	40	41	42	43	44	45	46	47	48
zásuvka č.	313 1	313 2	313 3	315 1	315 2	314 1	314 2	312 1	312 2	312 3	312 4	312 5	312 6	311 1	311 2	311 3	311 4	310 1	310 2	310 3	310 4			INE T
switch port č.																								24
místnost	313	313	313	315	315	314	314	312	312	312	312	312	312	311	311	311	311	310	310	310	310			půd a
délka kabelu	44	44	31	38	38	38	38	31	31	26	26	24	24	26	26	24	24	26	26	26	26			9